


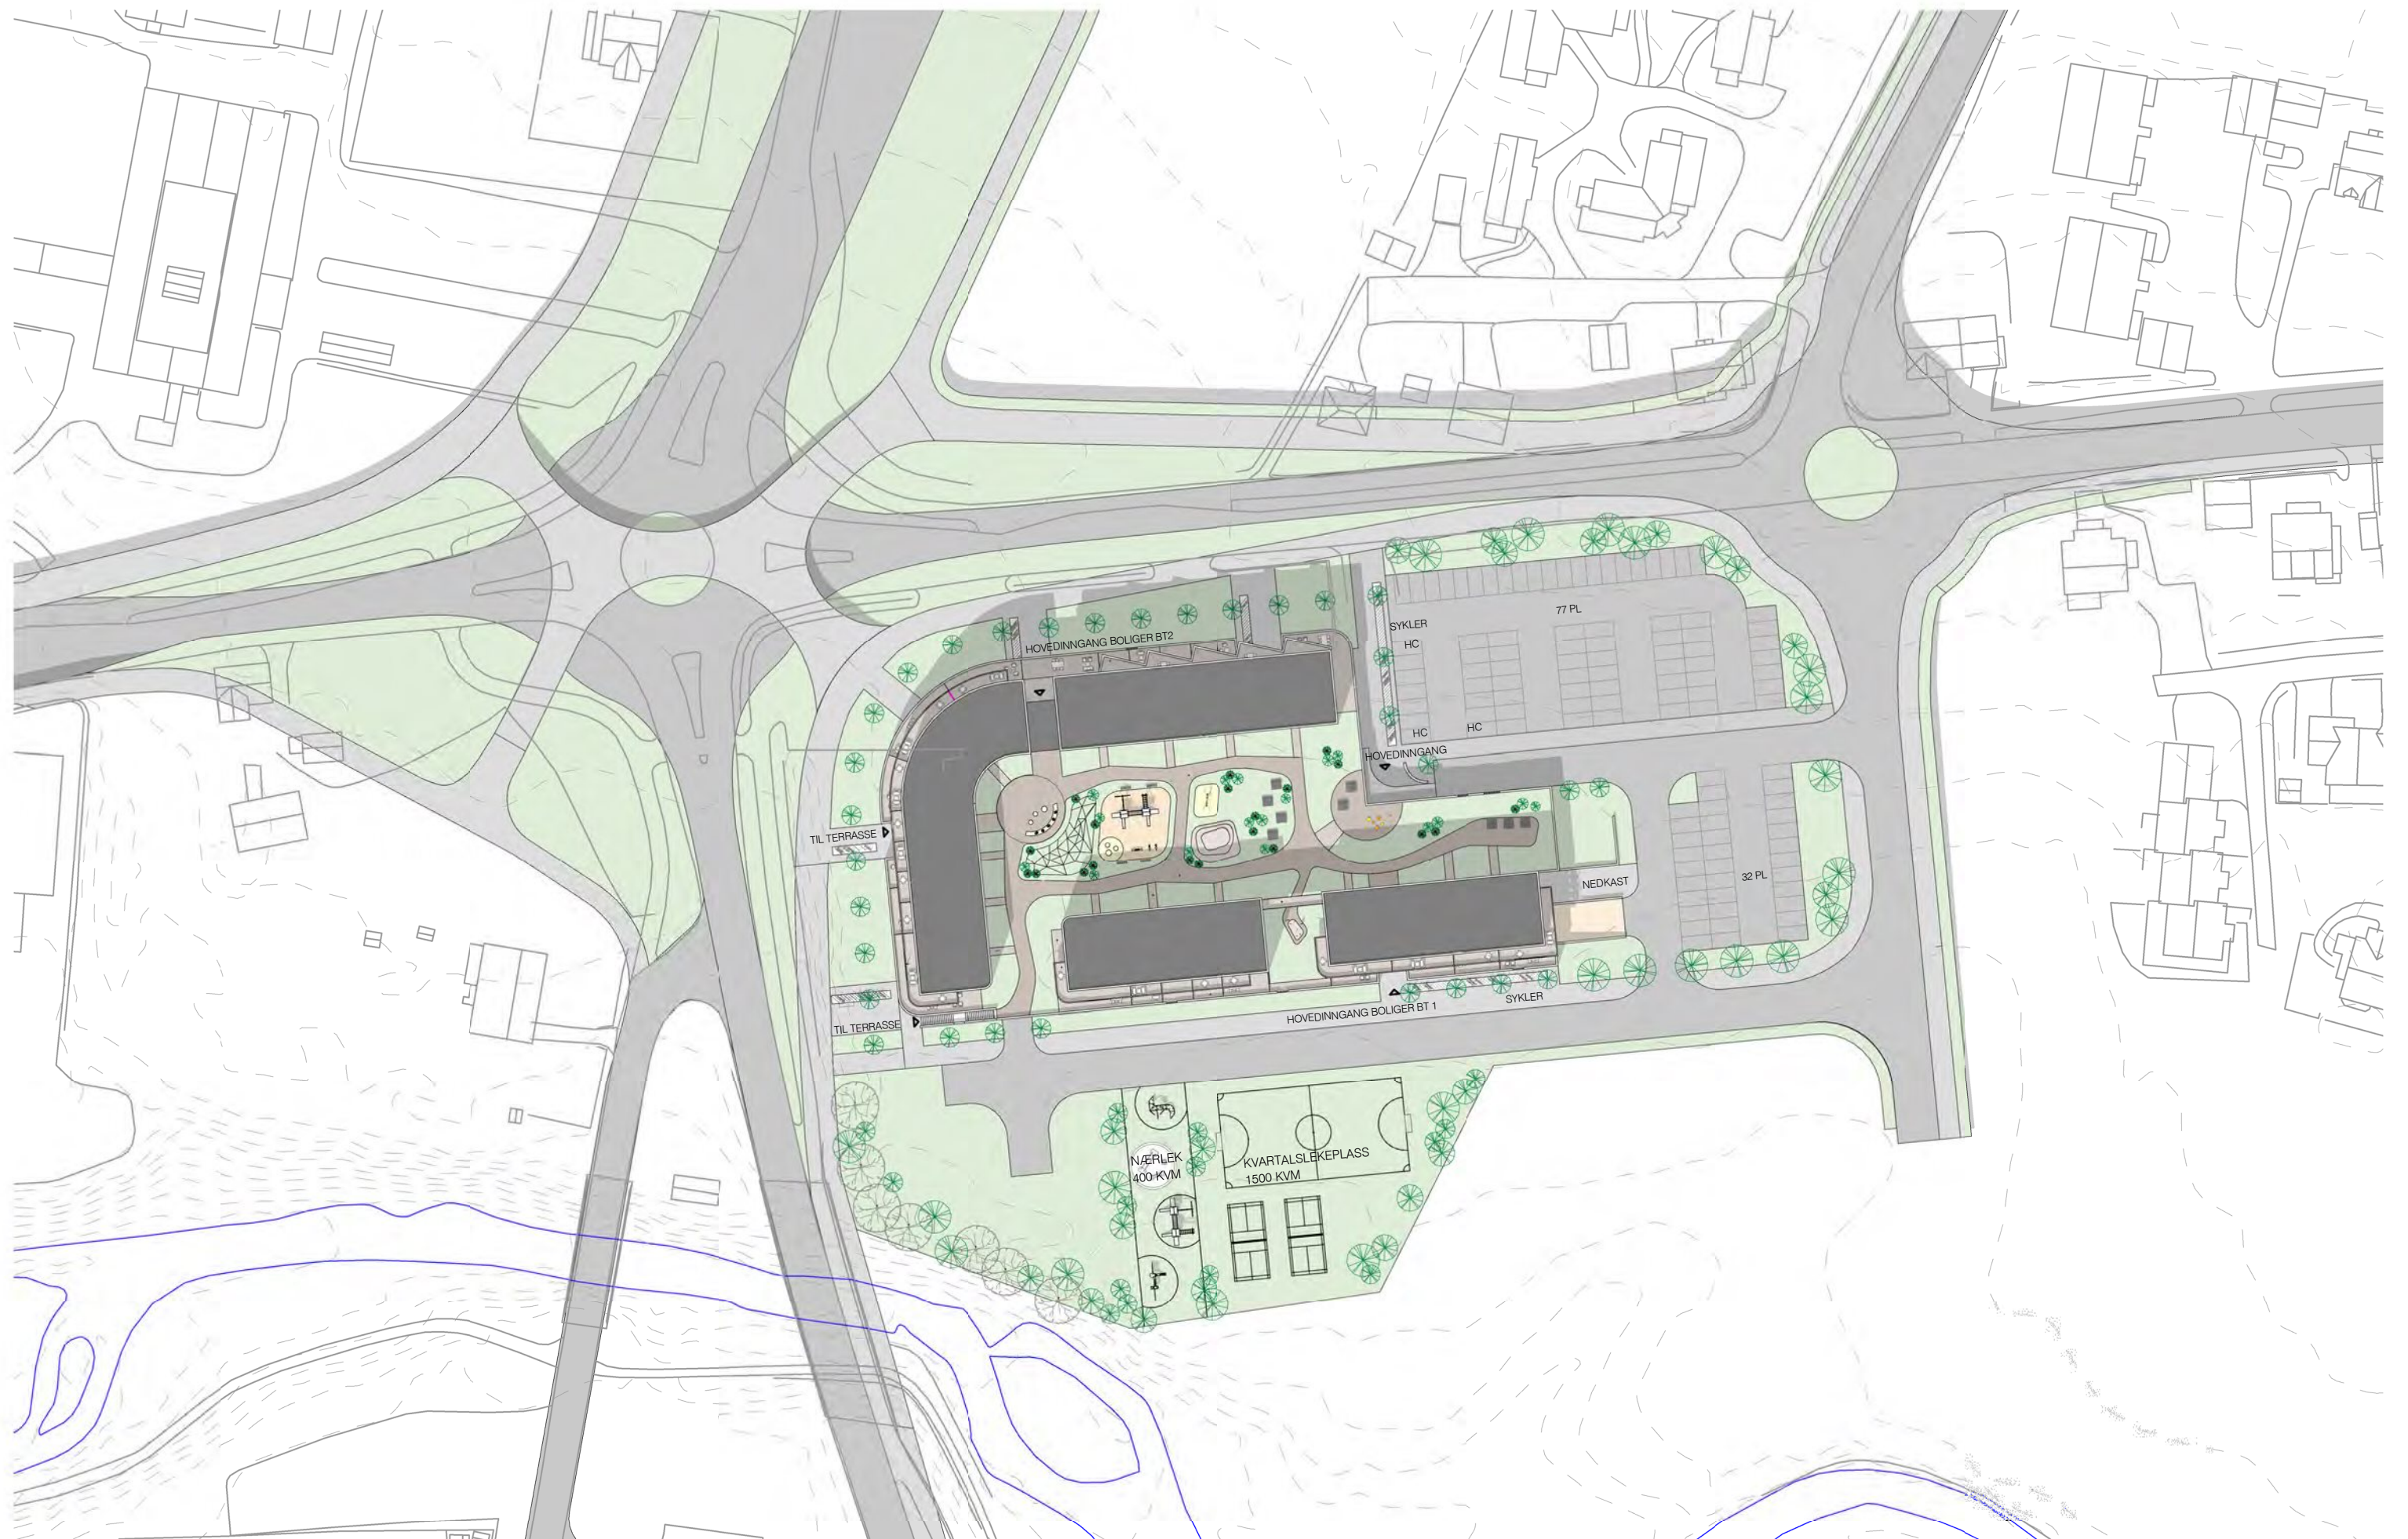












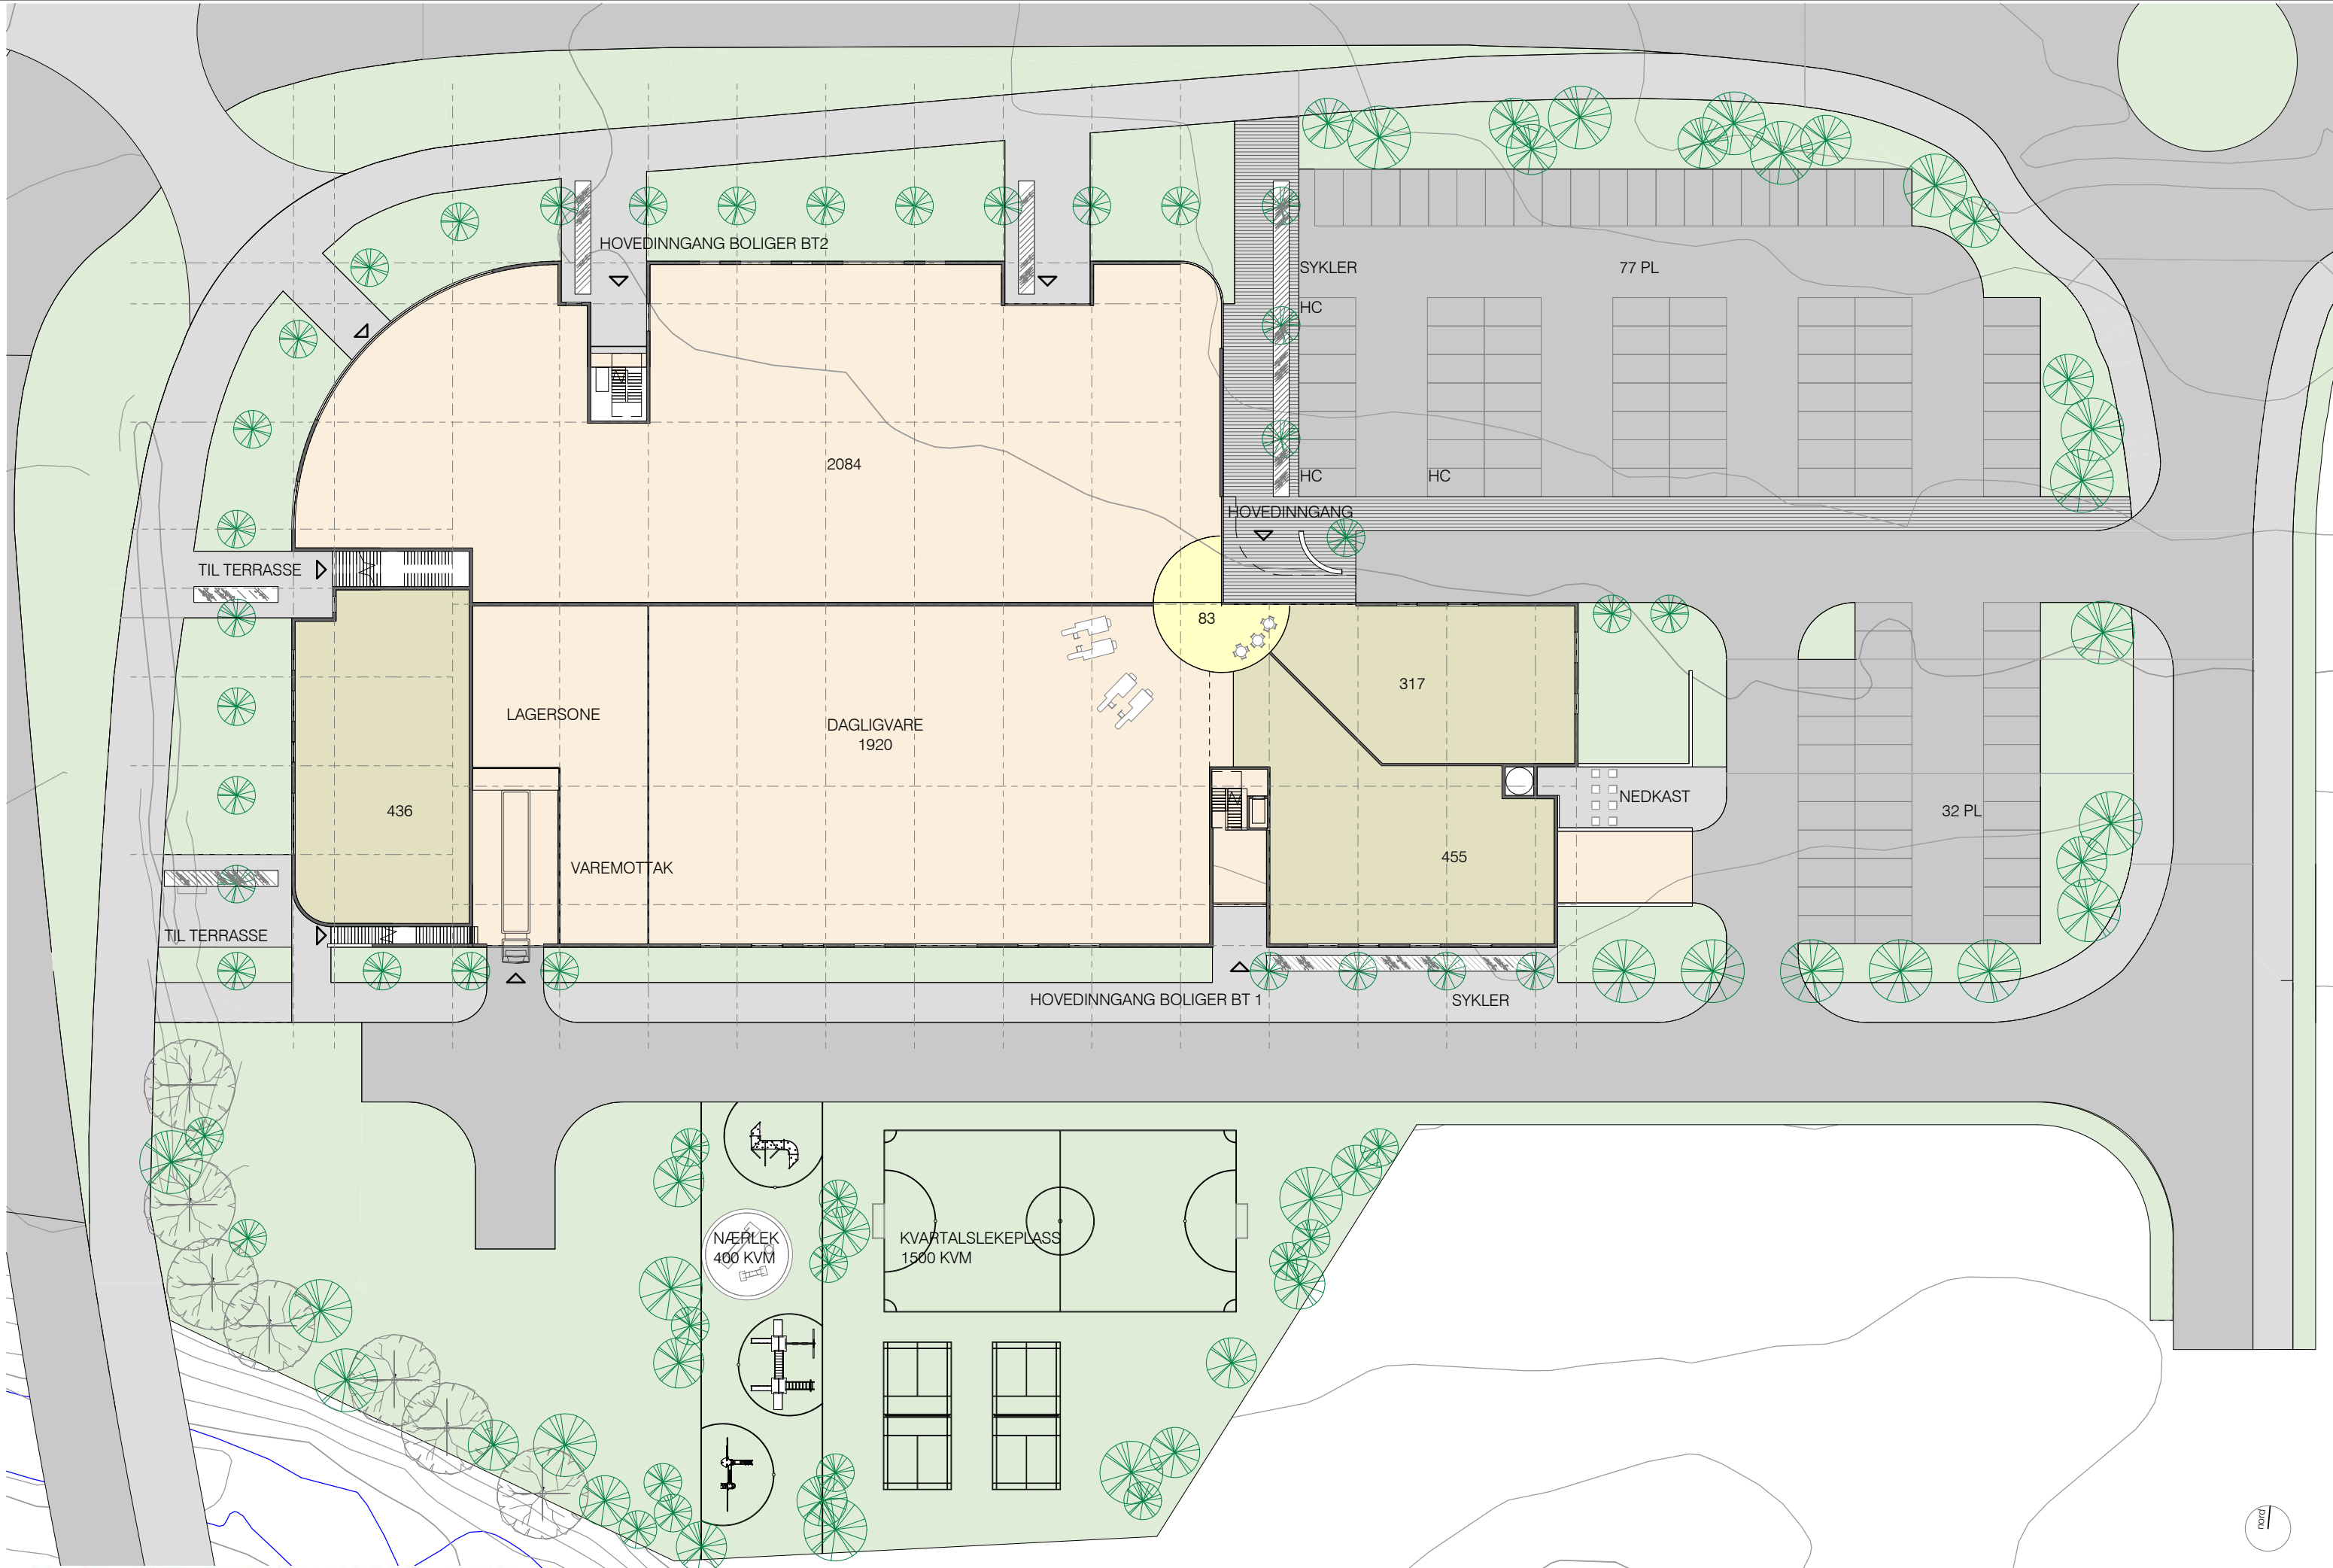



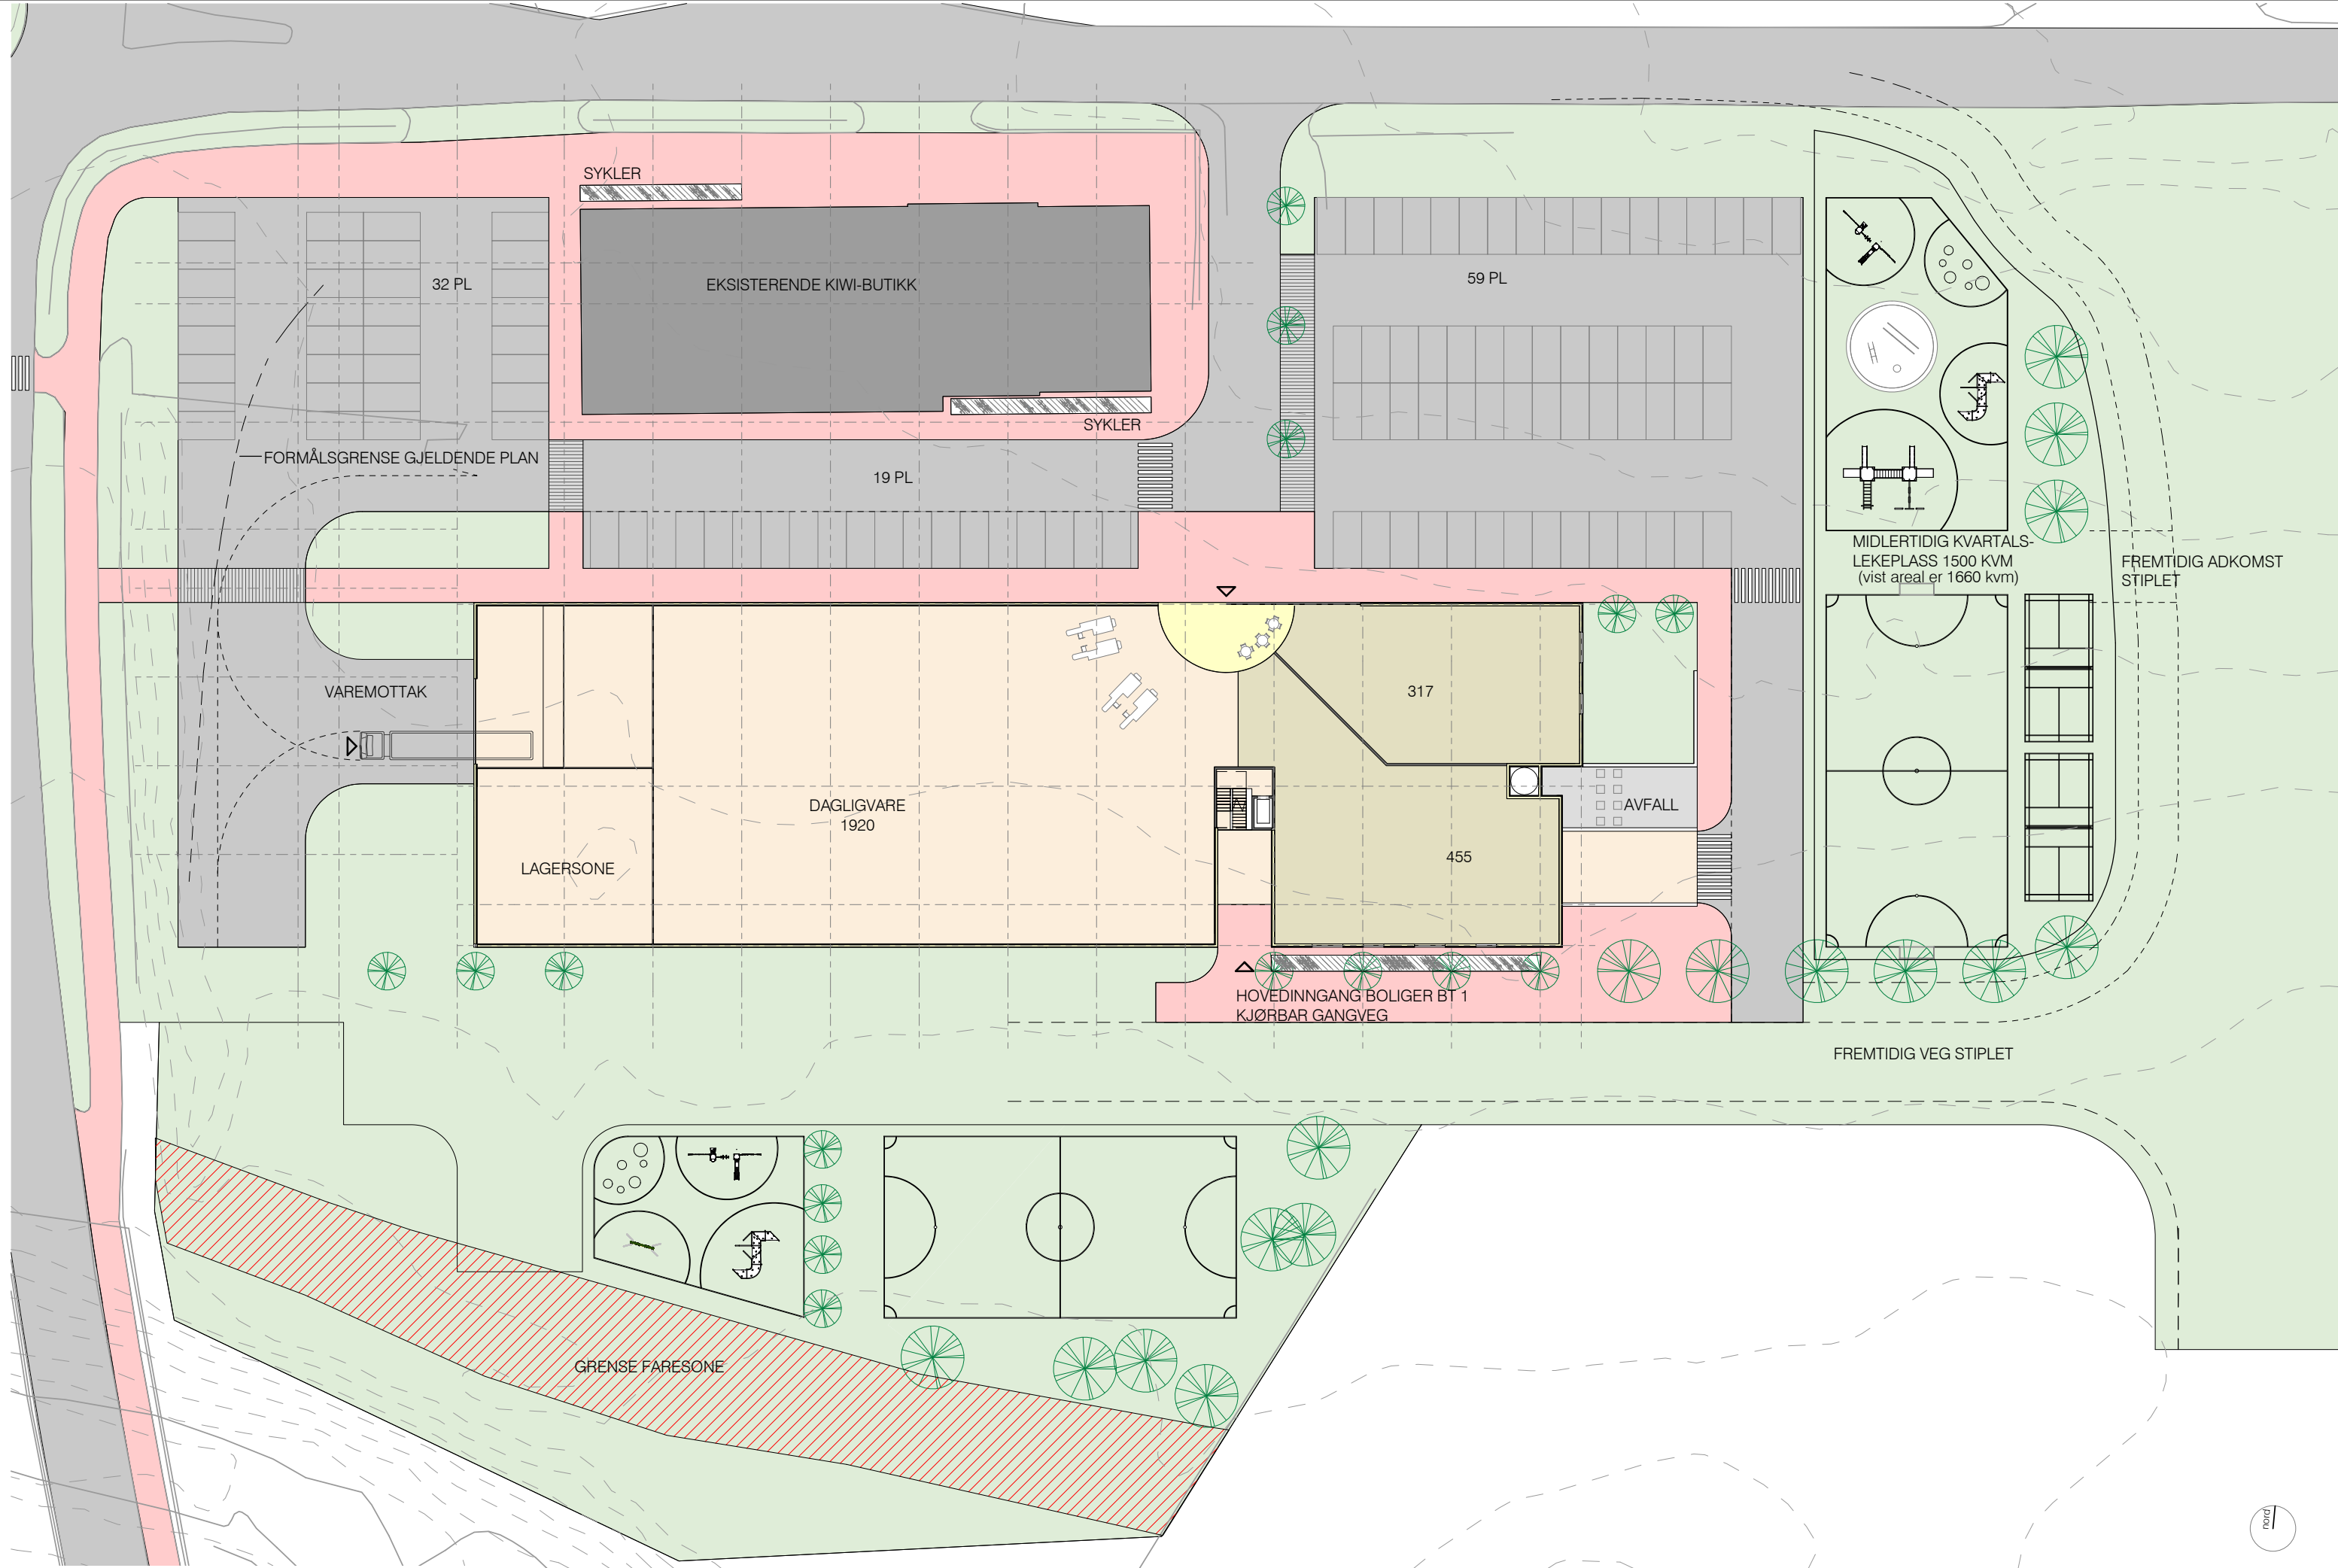

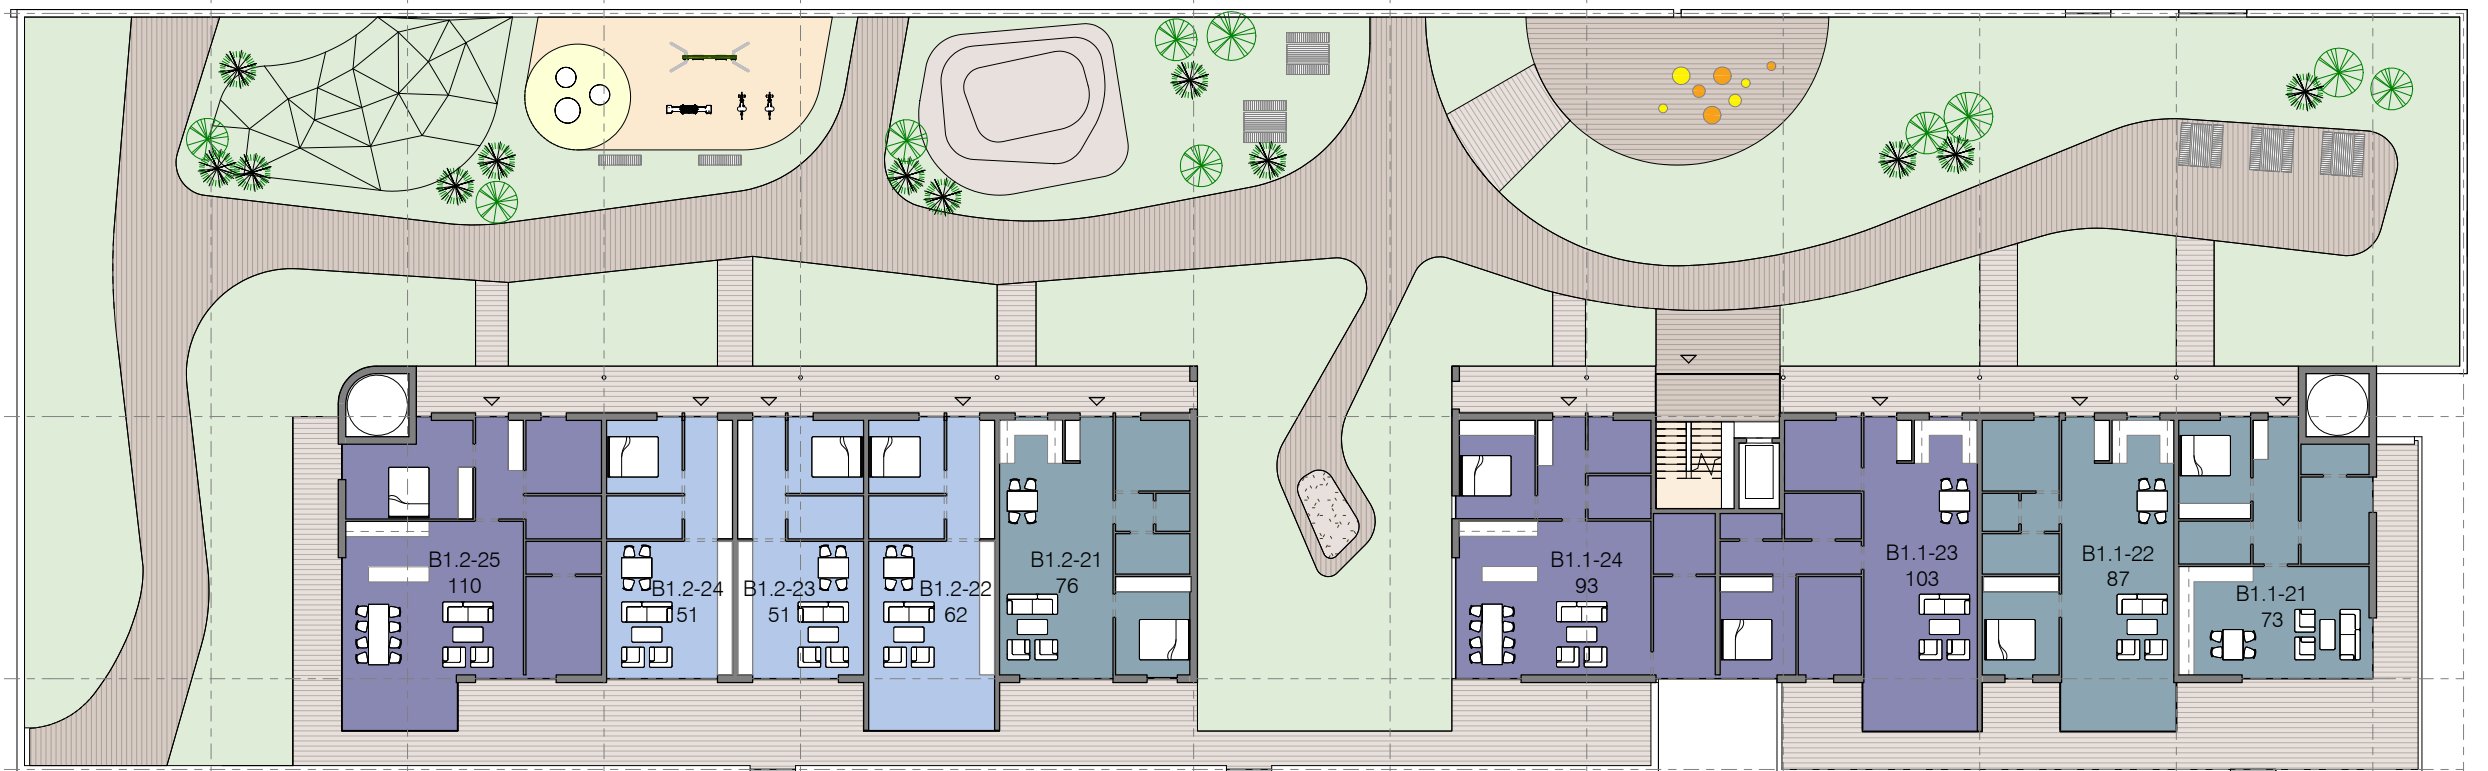



LEILIGHETSOVERSIKT		
Etasje	Navn	Areal

plan 04	B2.1-42	48.1
plan 03	B1.2-34	48.1
plan 03	B1.2-33	48.1
plan 04	B1.2-42	48.1
plan 04	B1.2-43	48.1
plan 04	B1.2-44	48.1
plan 04	B2.1-43	48.1
plan 04	B2.1-44	48.1
plan 04	B2.1-45	48.1
plan 05	B2.1-53	48.1
plan 02	B2.2-23	50.5
plan 02	B2.2-22	50.5
plan 02	B2.2-24	50.5
plan 02	B2.2-25	50.5
plan 02	B2.2-26	50.5
plan 02	B2.2-27	50.5
plan 02	B1.2-24	50.5
plan 02	B1.2-23	50.5
plan 04	B2.1-46	58.4
plan 03	B1.2-32	59.2
plan 05	B1.1-52	59.5
plan 05	B1.2-52	60.6
plan 02	B1.2-22	61.6
plan 04	B2.2-41	63.5
plan 02	B2.1-24	67.6
plan 03	B2.1-34	67.6

Leilighetstype 55 - 2roms: 26

Snitt = 53 m2

LEILIGHETSOVERSIKT		
Etasje	Navn	Areal

plan 03	B2.2-31	63.5
plan 03	B2.1-33	70.8
plan 04	B1.2-41	70.9
plan 03	B1.2-31	70.9
plan 04	B1.1-42	71.3
plan 03	B1.1-32	71.9
plan 02	B1.1-21	72.8
plan 02	B2.2-28	72.9
plan 04	B1.1-41	72.9
plan 04	B2.2-46	73.3
plan 03	B2.2-36	73.3
plan 02	B2.1-23	76.3
plan 02	B1.2-21	76.4
plan 03	B2.2-33	76.9
plan 04	B2.2-43	76.9
plan 02	B2.2-21	76.9
plan 03	B2.2-32	76.9
plan 03	B2.2-34	76.9
plan 03	B2.2-35	76.9
plan 04	B2.2-42	76.9
plan 04	B2.2-44	76.9
plan 04	B2.2-45	76.9
plan 03	B2.1-32	81.2
plan 03	B1.1-31	83.7
plan 02	B2.1-22	86.7
plan 02	B1.1-22	87.0

Leilighetstype 75 - 3roms: 26

Snitt = 76 m2

LEILIGHETSOVERSIKT		
Etasje	Navn	Areal

plan 04	B1.1-43	87.6
plan 03	B1.1-34	90.6
plan 04	B1.1-44	90.6
plan 03	B2.1-36	91.9
plan 04	B2.1-48	92.0
plan 04	B2.1-47	92.3
plan 02	B1.1-24	93.1
plan 03	B1.1-33	97.8
plan 04	B1.2-45	99.9
plan 04	B2.1-41	100.0
plan 03	B2.1-35	101.5
plan 02	B2.1-25	101.8
plan 02	B2.1-25	102.2
plan 02	B1.1-23	103.3
plan 03	B2.1-31	109.4
plan 03	B1.2-35	109.5
plan 02	B1.2-25	110.0
plan 02	B2.1-21	110.0

Leilighetstype 95 - 4roms: 18

Snitt = 99 m2

LEILIGHETSOVERSIKT		
Etasje	Navn	Areal

plan 05	B2.1-54	107.3
plan 05	B1.2-51	111.7
plan 05	B2.1-52	112.8
plan 05	B2.1-55	112.9
plan 05	B1.1-51	113.0
plan 05	B1.2-53	113.1
plan 05	B2.1-51	113.2
plan 05	B1.1-53	117.3
plan 05	B2.2-53	122.8
plan 05	B2.2-51	126.5
plan 05	B2.2-52	126.9


Leilighetstype 120 - 5roms: 11

Snitt = 116 m2

TOTAL ANTALL LEILIGHETER = 81









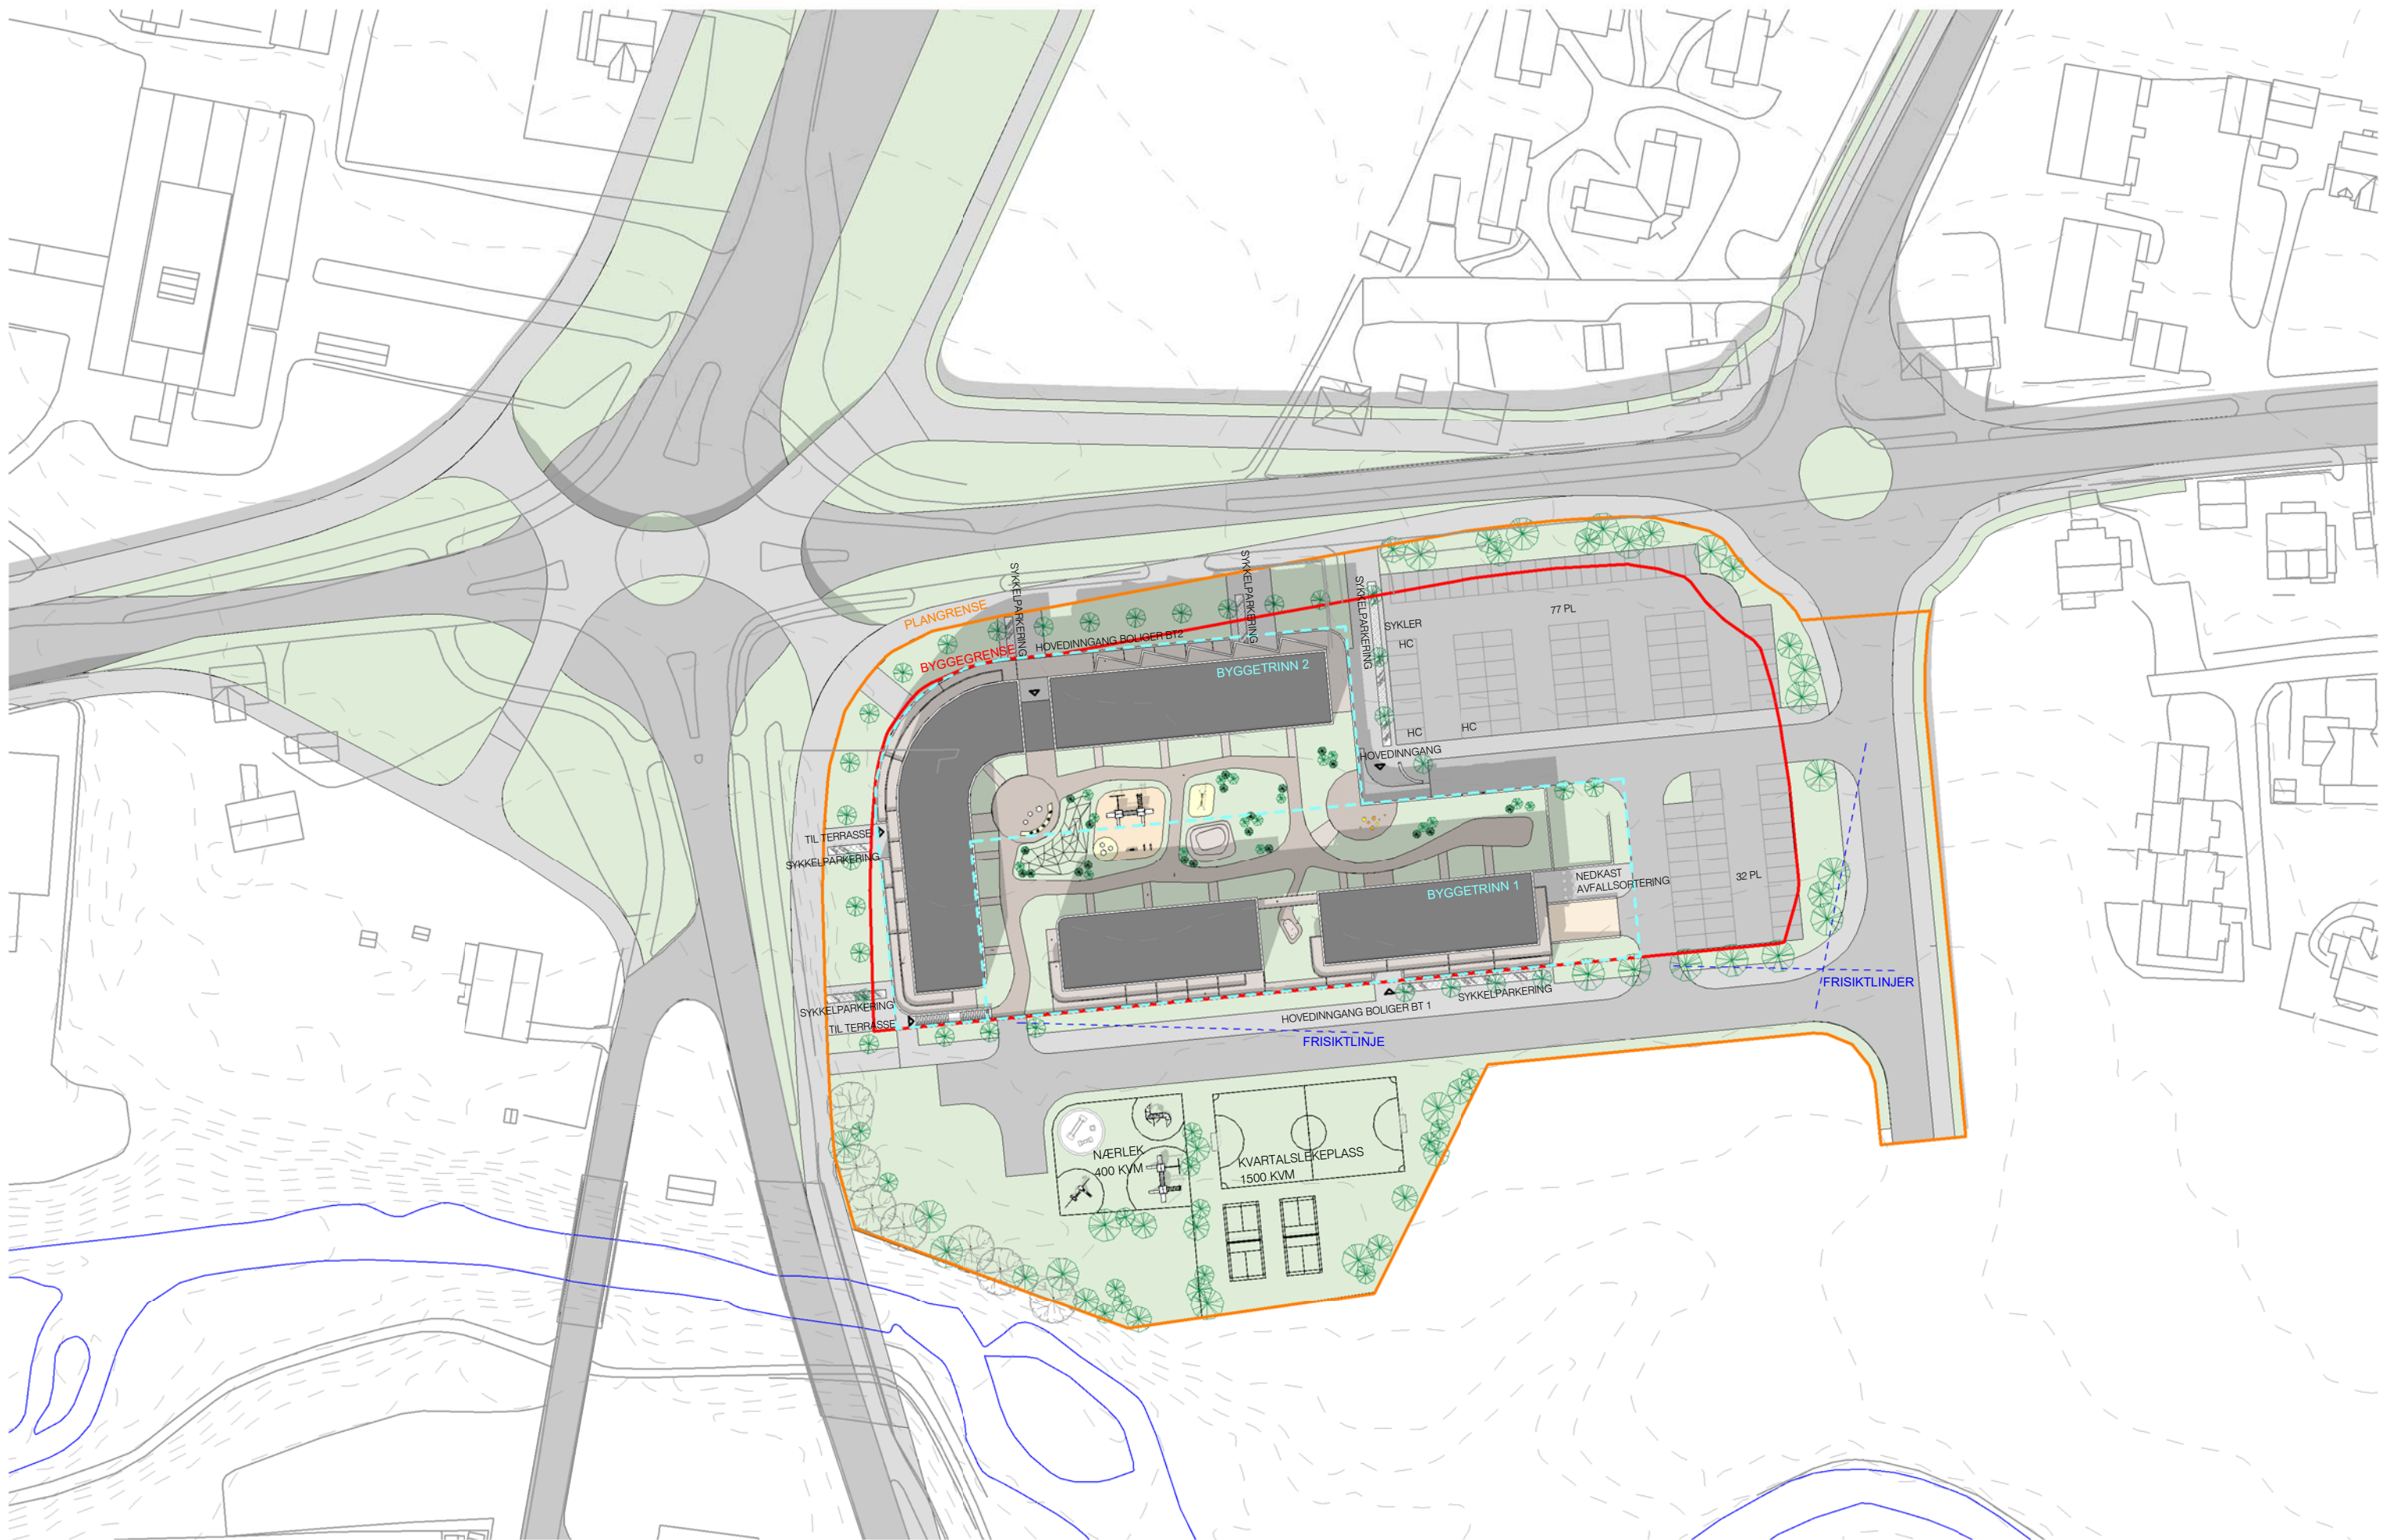







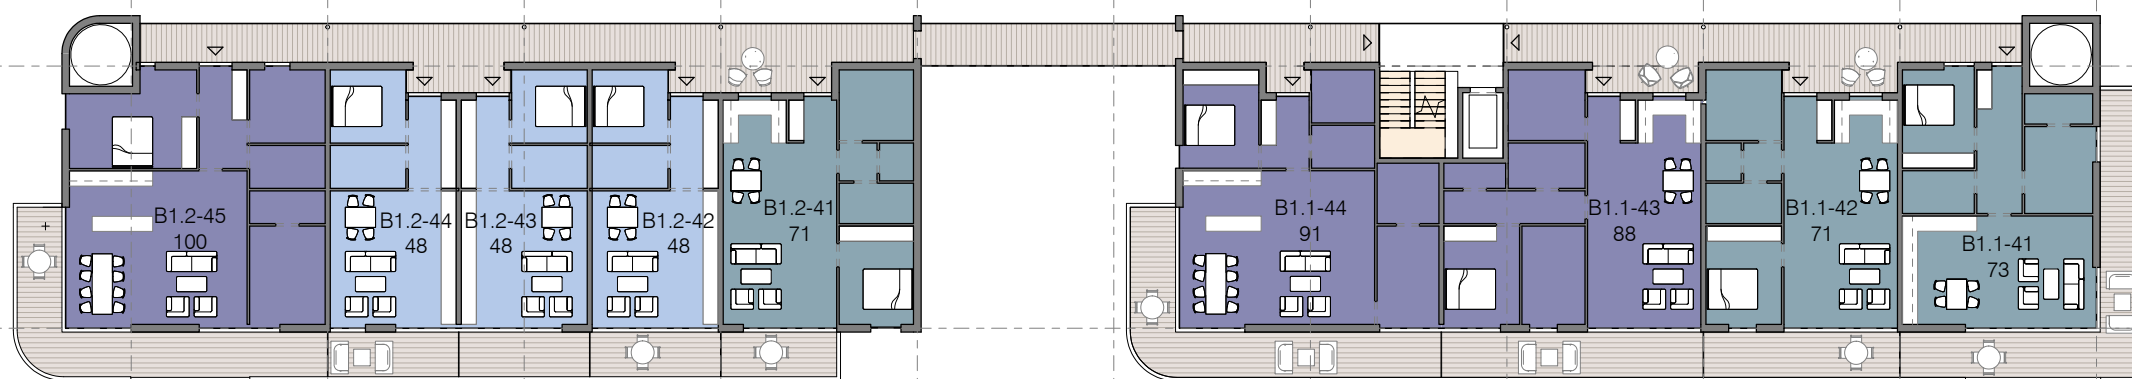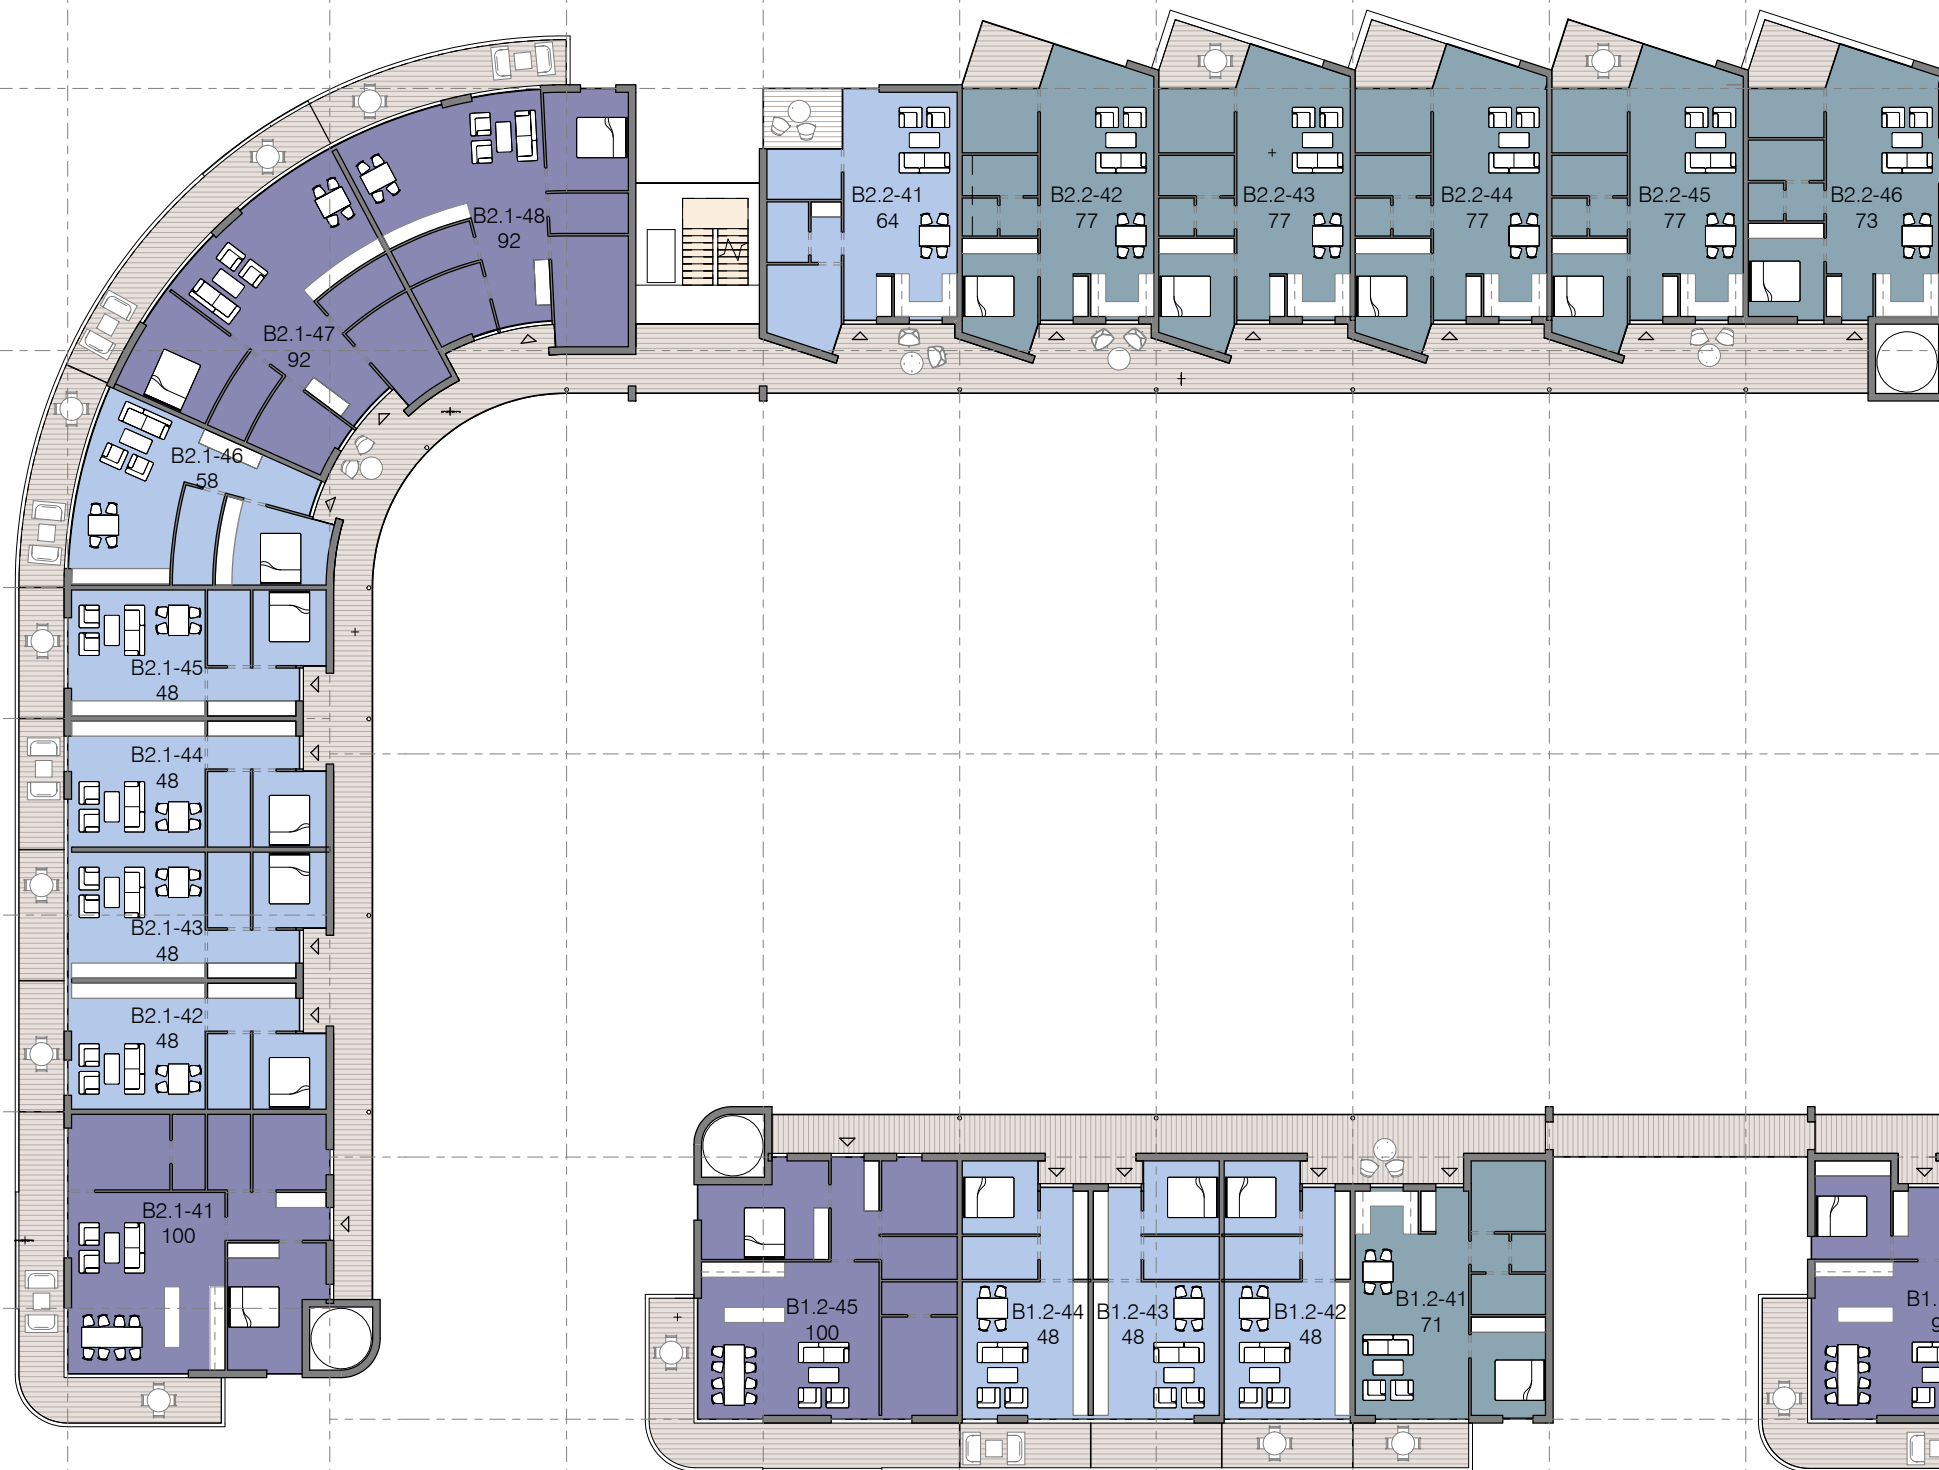

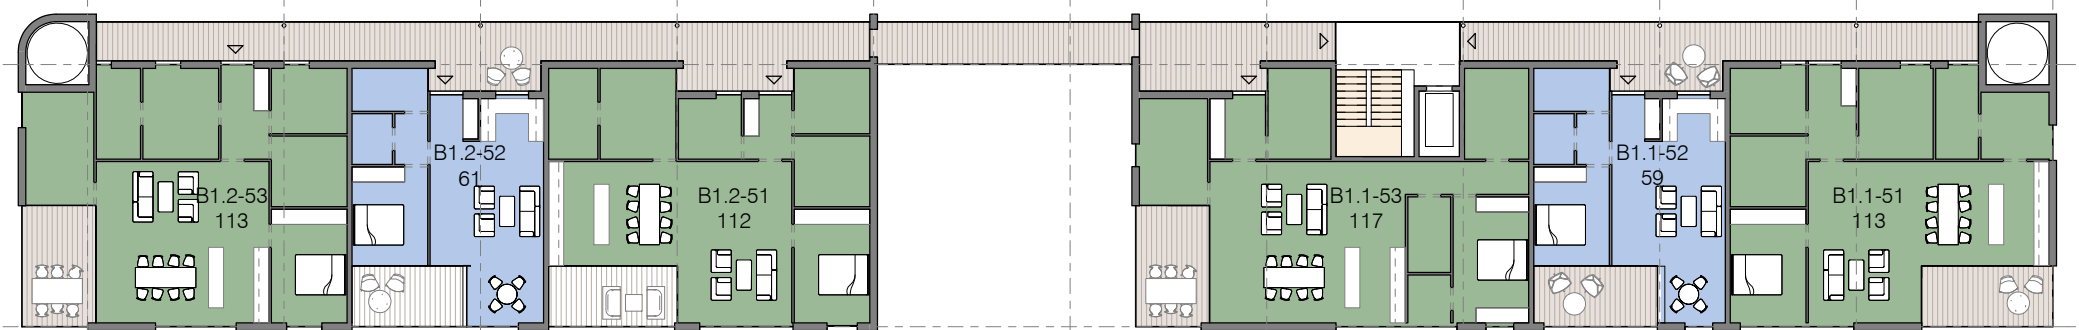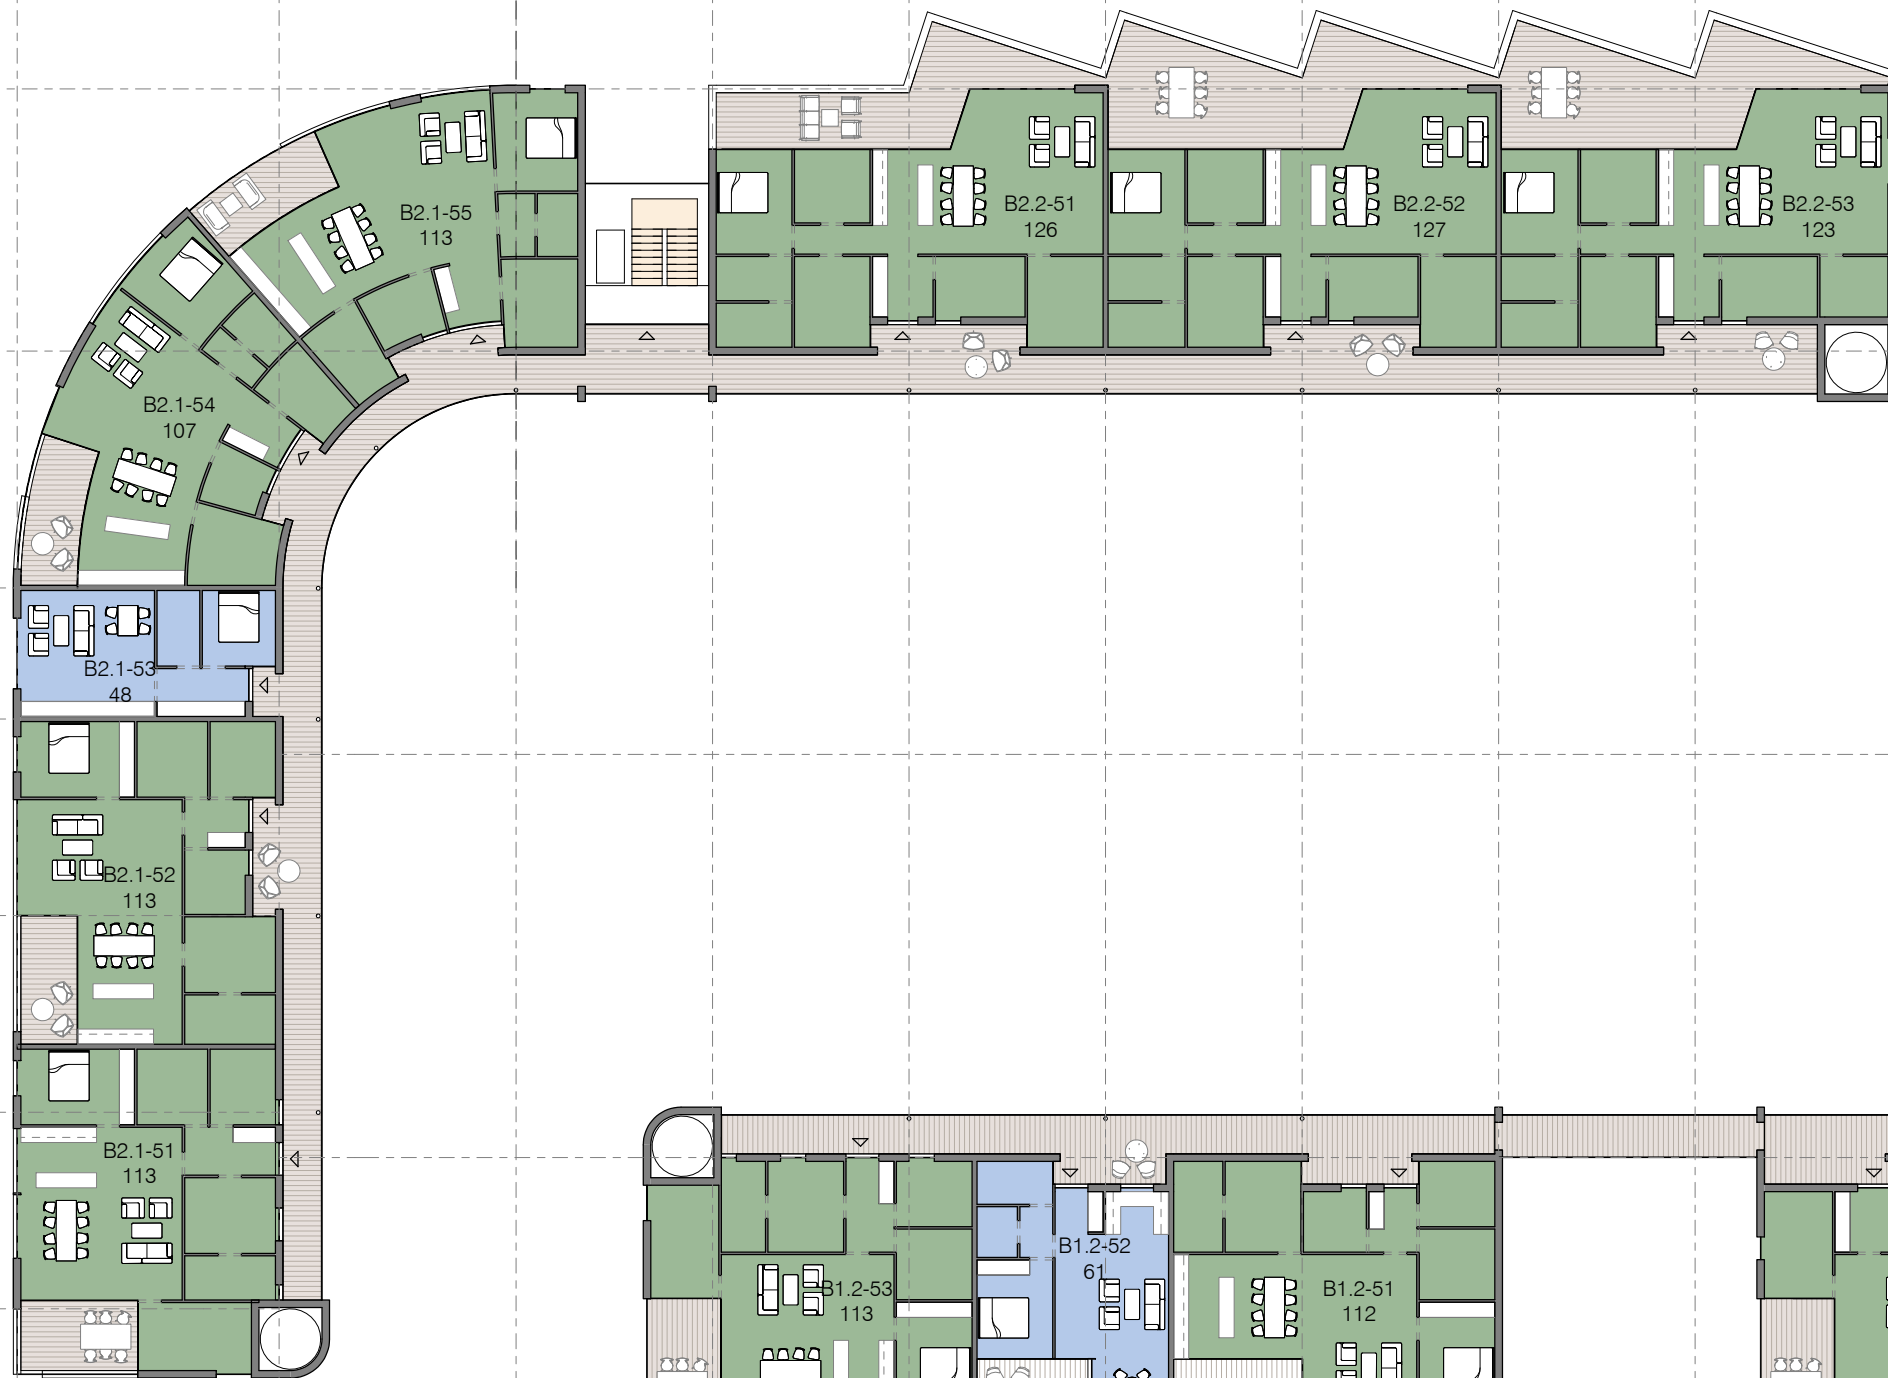




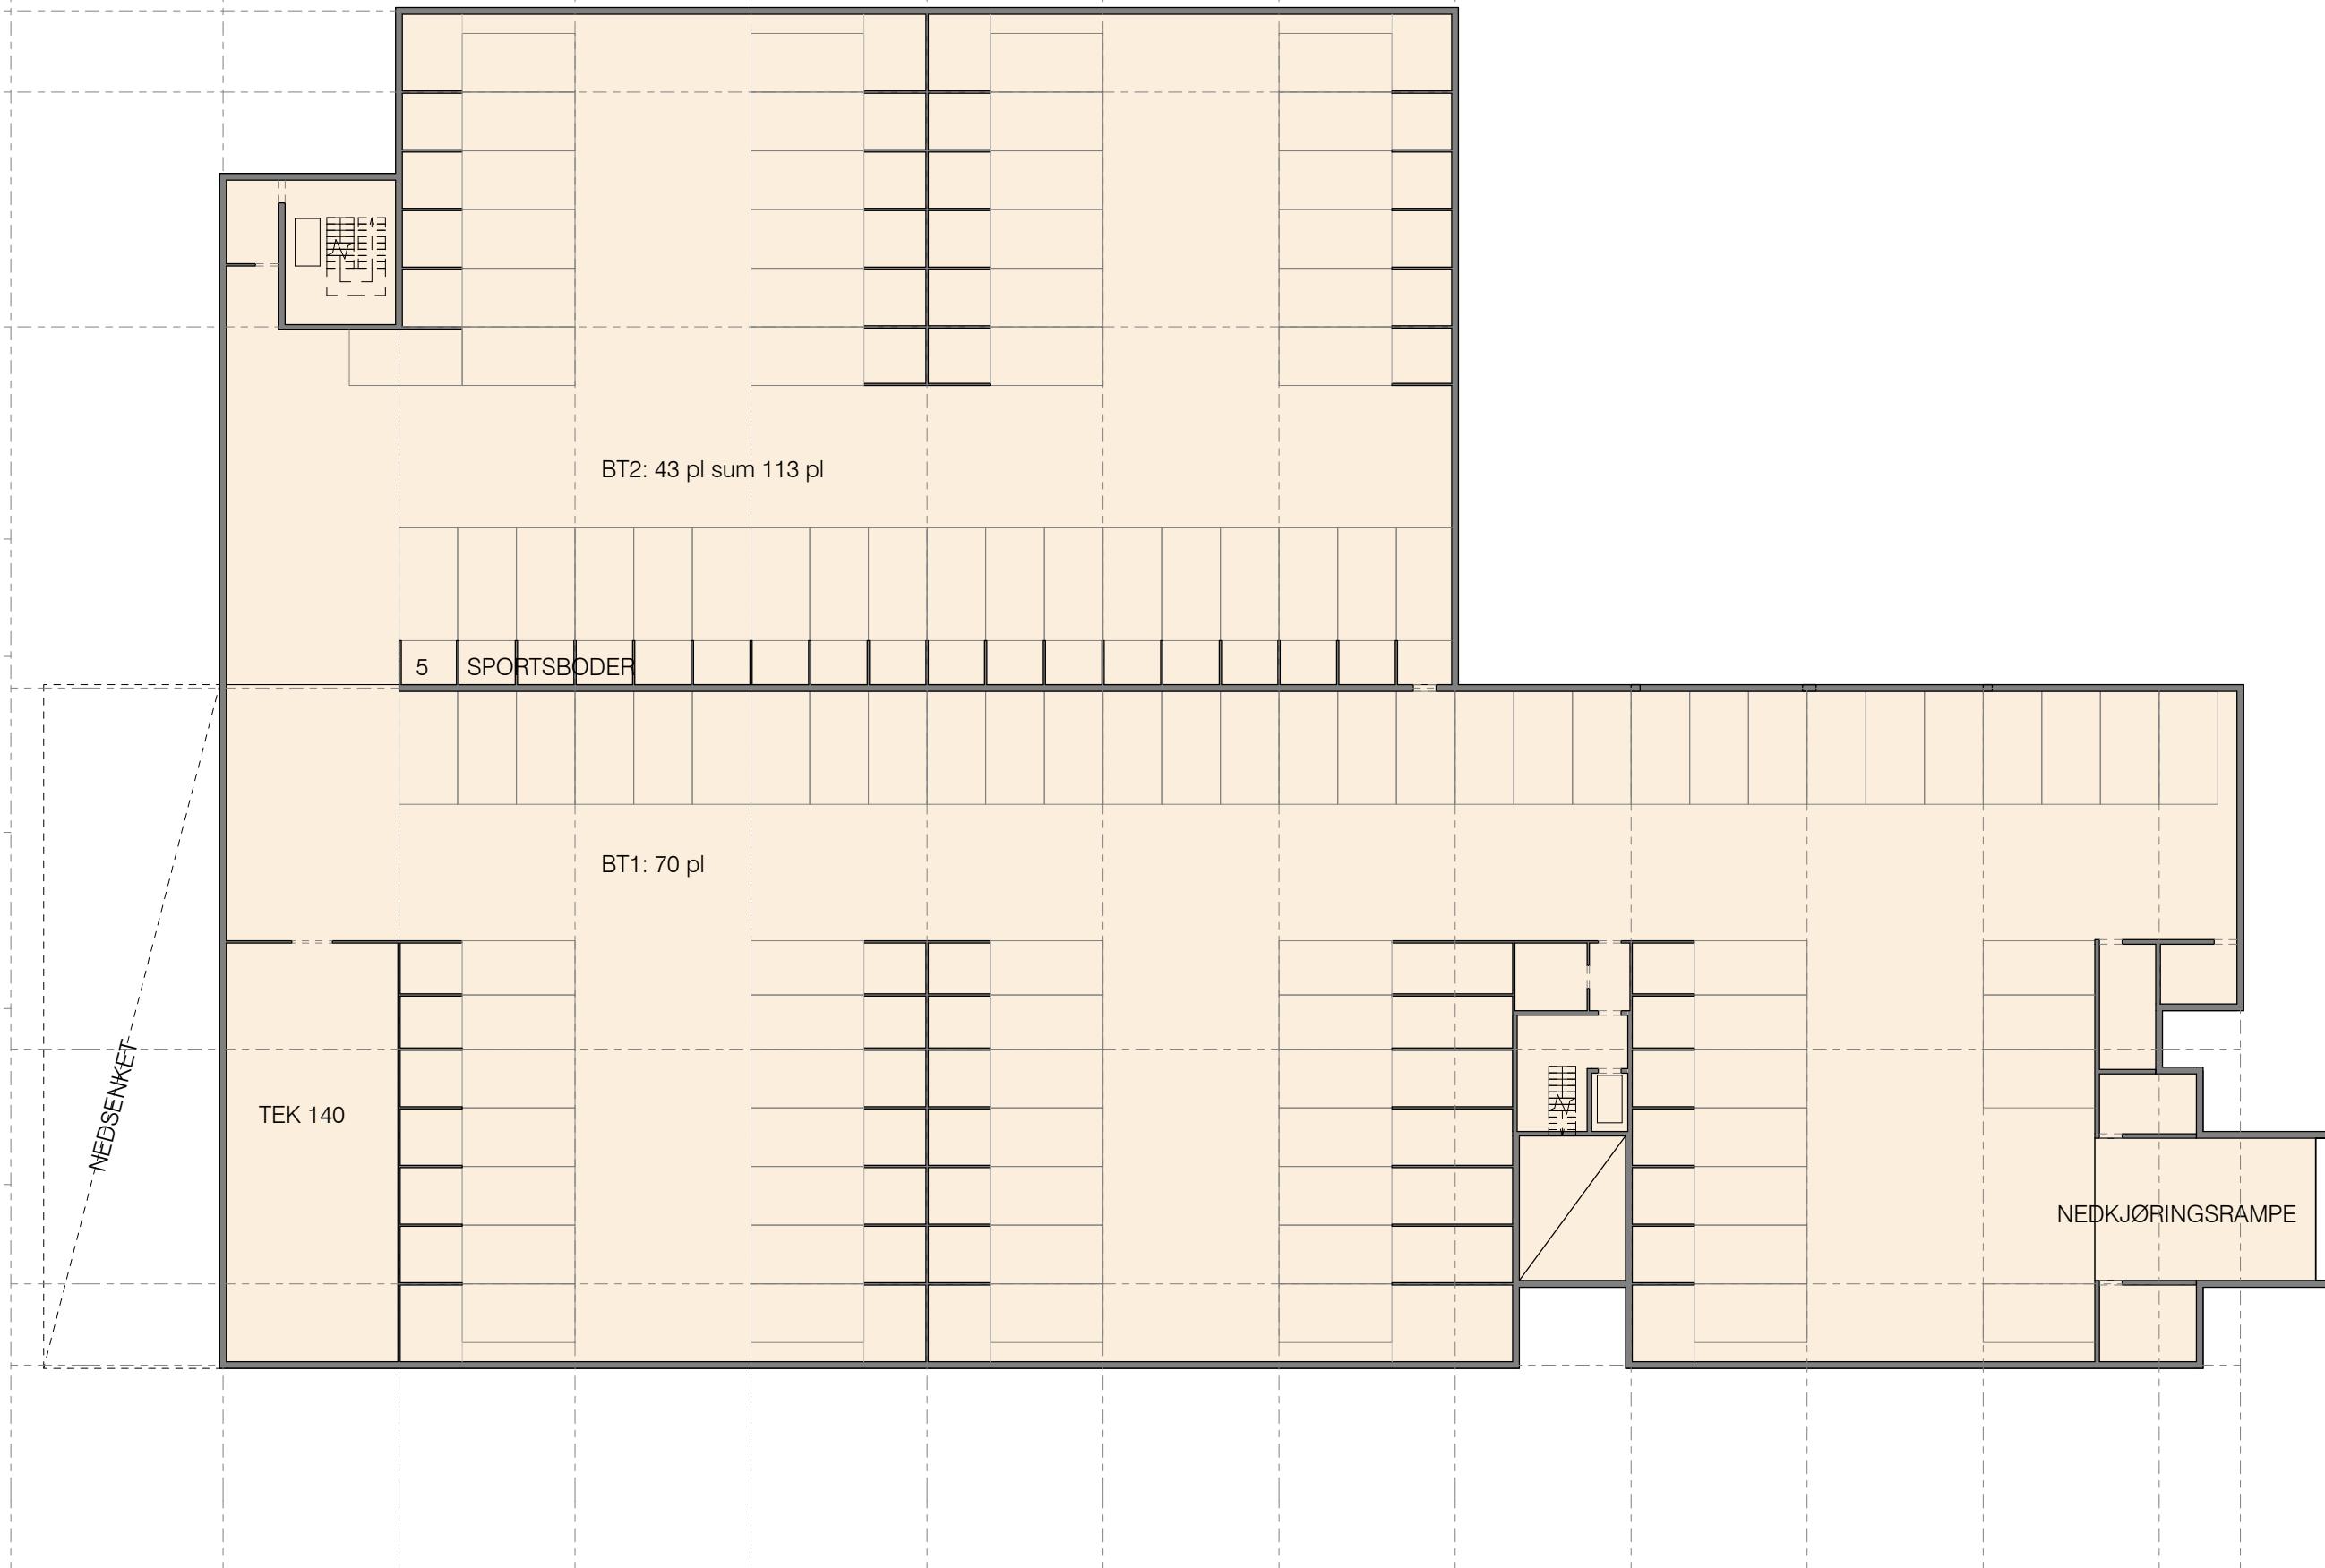

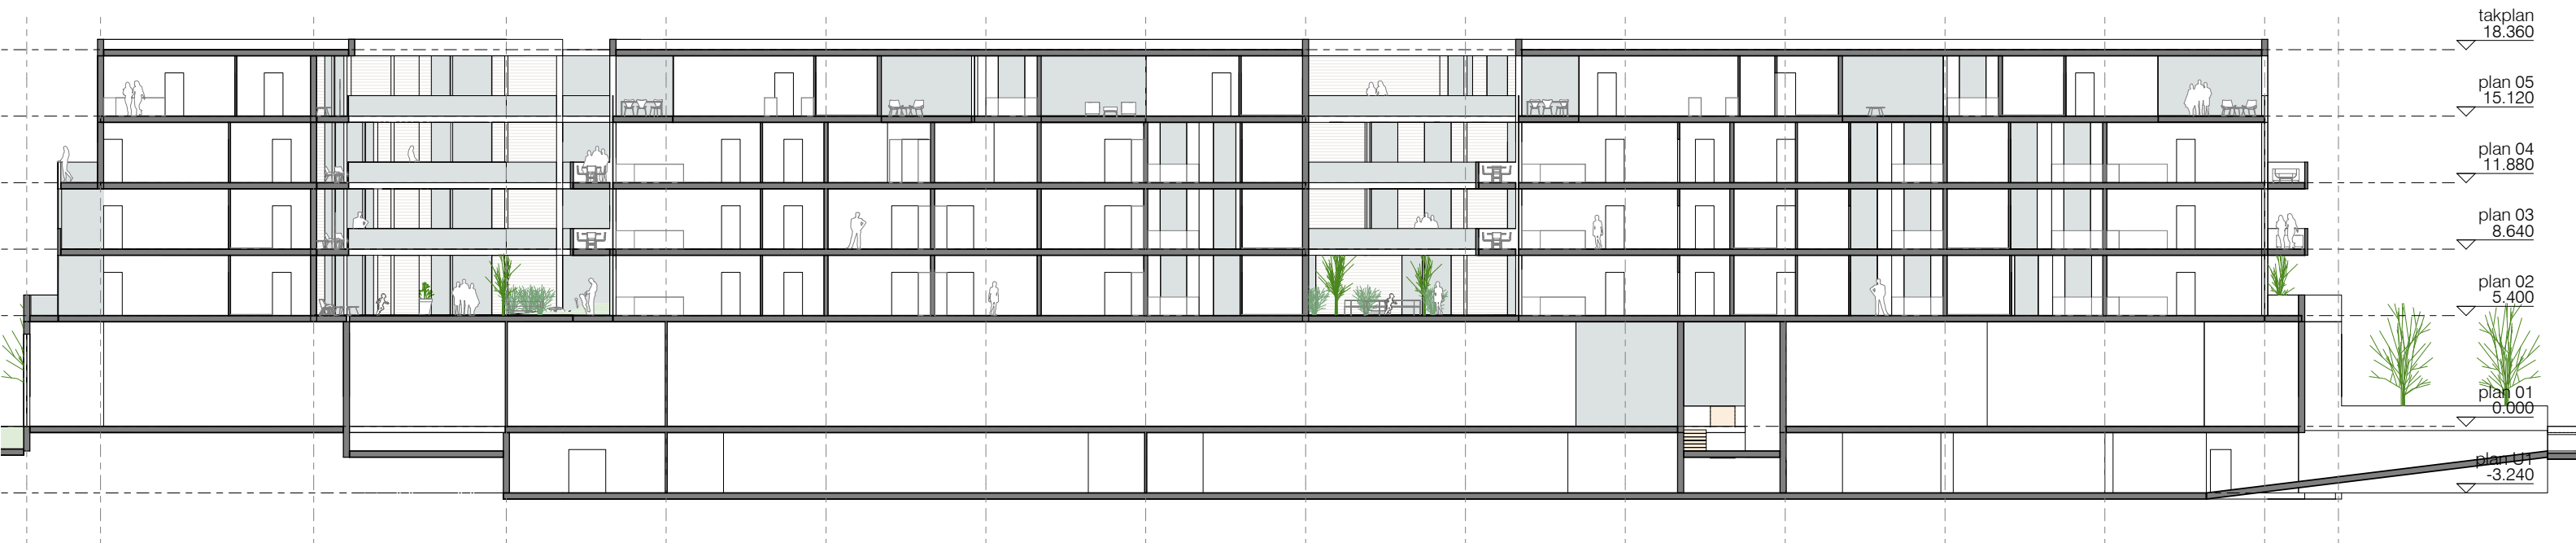

BRUTTOAREAL BT 1	
	Areal
BT1-PU1	2632 m ²
BT1-10 (ink. rampe ned)	2986 m ²
BT1.1-20	422 m ²
BT1.2-20	389 m ²
BT1.1-30	412 m ²
BT1.2-30	376 m ²
BT1.1-40	392 m ²
BT1.2-40	357 m ²
BT1.1-50	354 m ²
BT1.2-50	320 m ²
TOTAL	8639 m ²

BRUTTOAREAL BT 2	
	Areal
BT2-PU1	1586 m ²
BT2-10	2704 m ²
BT2.1-20	304 m ²
BT2.1-20	293 m ²
BT2.2-20	537 m ²
BT2.1-30	304 m ²
BT2.1-30	284 m ²
BT2.2-30	526 m ²
BT2.1-40	594 m ²
BT2.2-40	526 m ²
BT2.1-50	542 m ²
BT2.2-50	439 m ²
TOTAL	8639 m ²

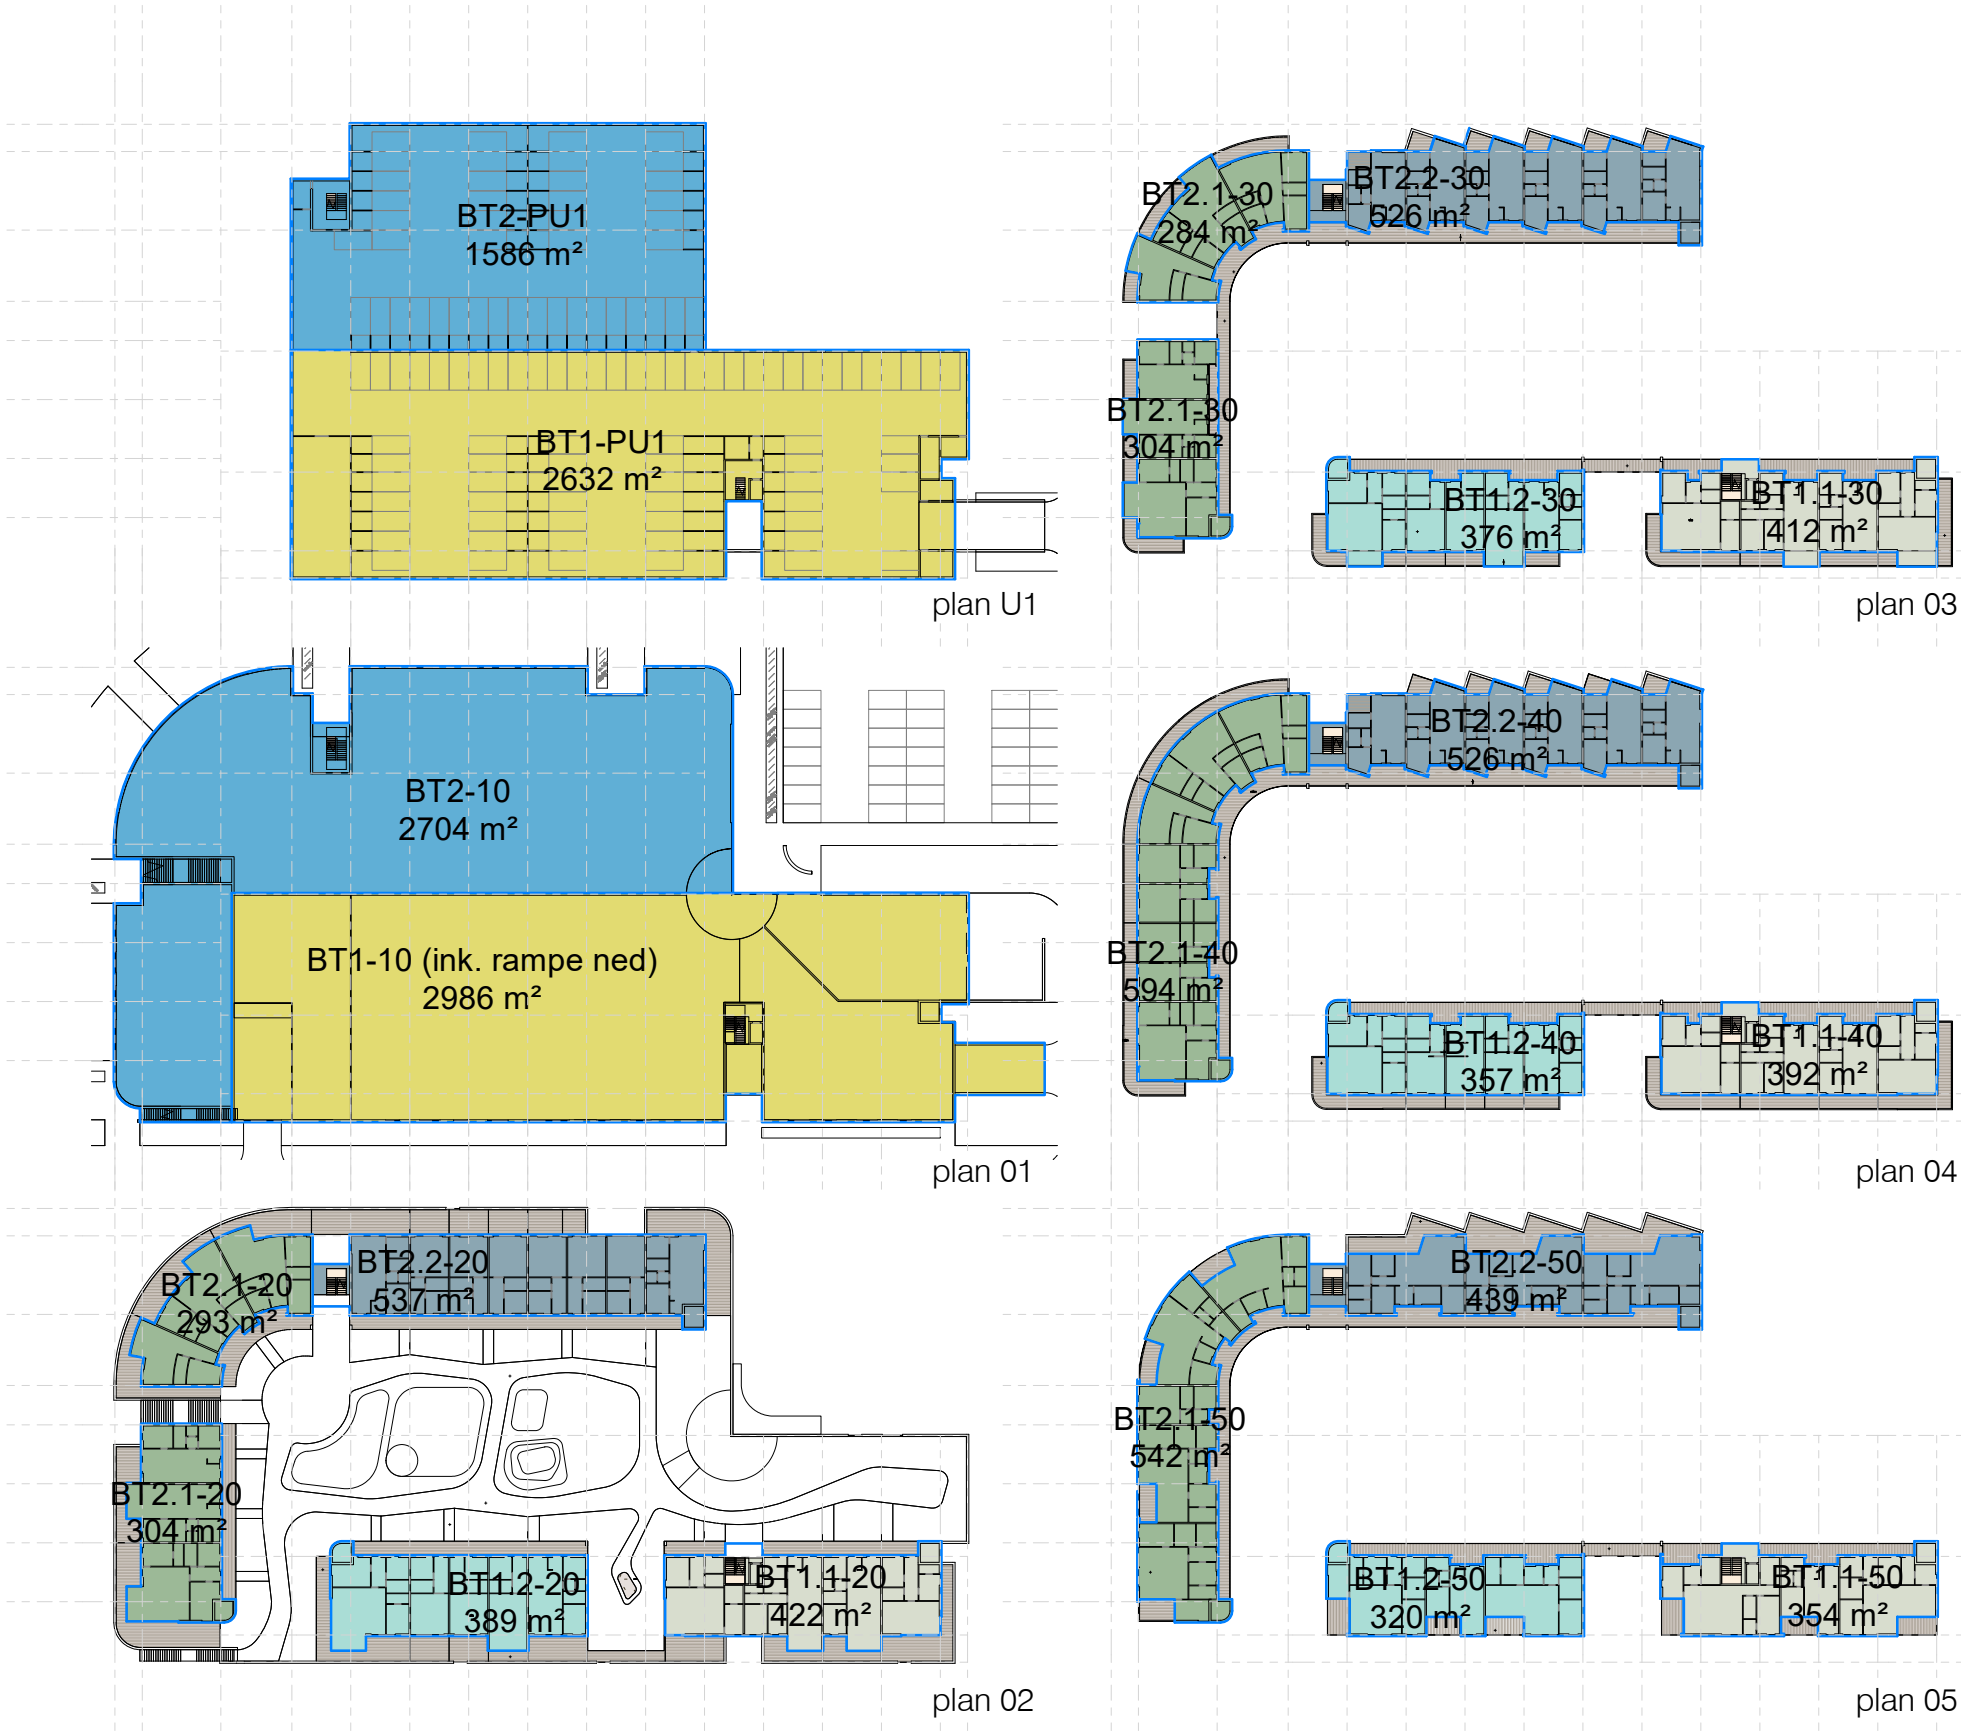

BRUKSAREAL BT 1	
	Areal
BT1_PU1	2558.1 m ²
BT1-10	2824.7 m ²
BT1.1-20	400.1 m ²
BT1.2-20	364.3 m ²
BT1.1-30	387.9 m ²
BT1.2-30	351.4 m ²
BT1.1-40	366.2 m ²
BT1.2-40	330.5 m ²
BT1.1-50	330.0 m ²
BT1.2-50	295.5 m ²
TOTAL	8208.7 m ²

BRUKSAREAL BT 2	
	Areal
BT2_PU1	1571.7 m ²
BT2-10	2606.8 m ²
BT2.1-20	275.1 m ²
BT2.1-20	284.6 m ²
BT2.2-20	504.3 m ²
BT2.1-30	273.6 m ²
BT2.1-30	264.9 m ²
BT2.2-30	490.6 m ²
BT2.1-40	555.8 m ²
BT2.2-40	490.6 m ²
BT2.1-50	506.2 m ²
BT2.2-50	416.3 m ²
TOTAL	8240.5 m ²

